



GLENBURNIE WIND FARM

AEI FIGURE 10.1.1

PEAT DEPTH PLAN

© Crown copyright [and database rights]
(2025) AC0000808122

- Site Boundary
- Proposed Turbine Location
- Hardstanding
- Substation Compound
- Temporary Construction Compound
- Transfer Station
- Battery Storage Compound
- Watercourse Crossing
- Temporary Concrete Batching Plant
- Borrow Pit Search Area
- Access Track

Existing Road

Proposed Track

Upgraded Track




LAYOUT DWG: 04728-RES-LAY-DR-PE-003 T-LAYOUT NO.: PSCOLCF024

DRAWING NUMBER
405.065363.00001.0

SCALE - 1:40,000 @ A3

ADDITIONAL ENVIRONMENTAL INFORMATION 2025

THIS DRAWING IS THE PROPERTY OF RENEWABLE ENERGY SYSTEMS LTD. AND NO REPRODUCTION MAY BE MADE IN WHOLE OR IN PART WITHOUT PERMISSION

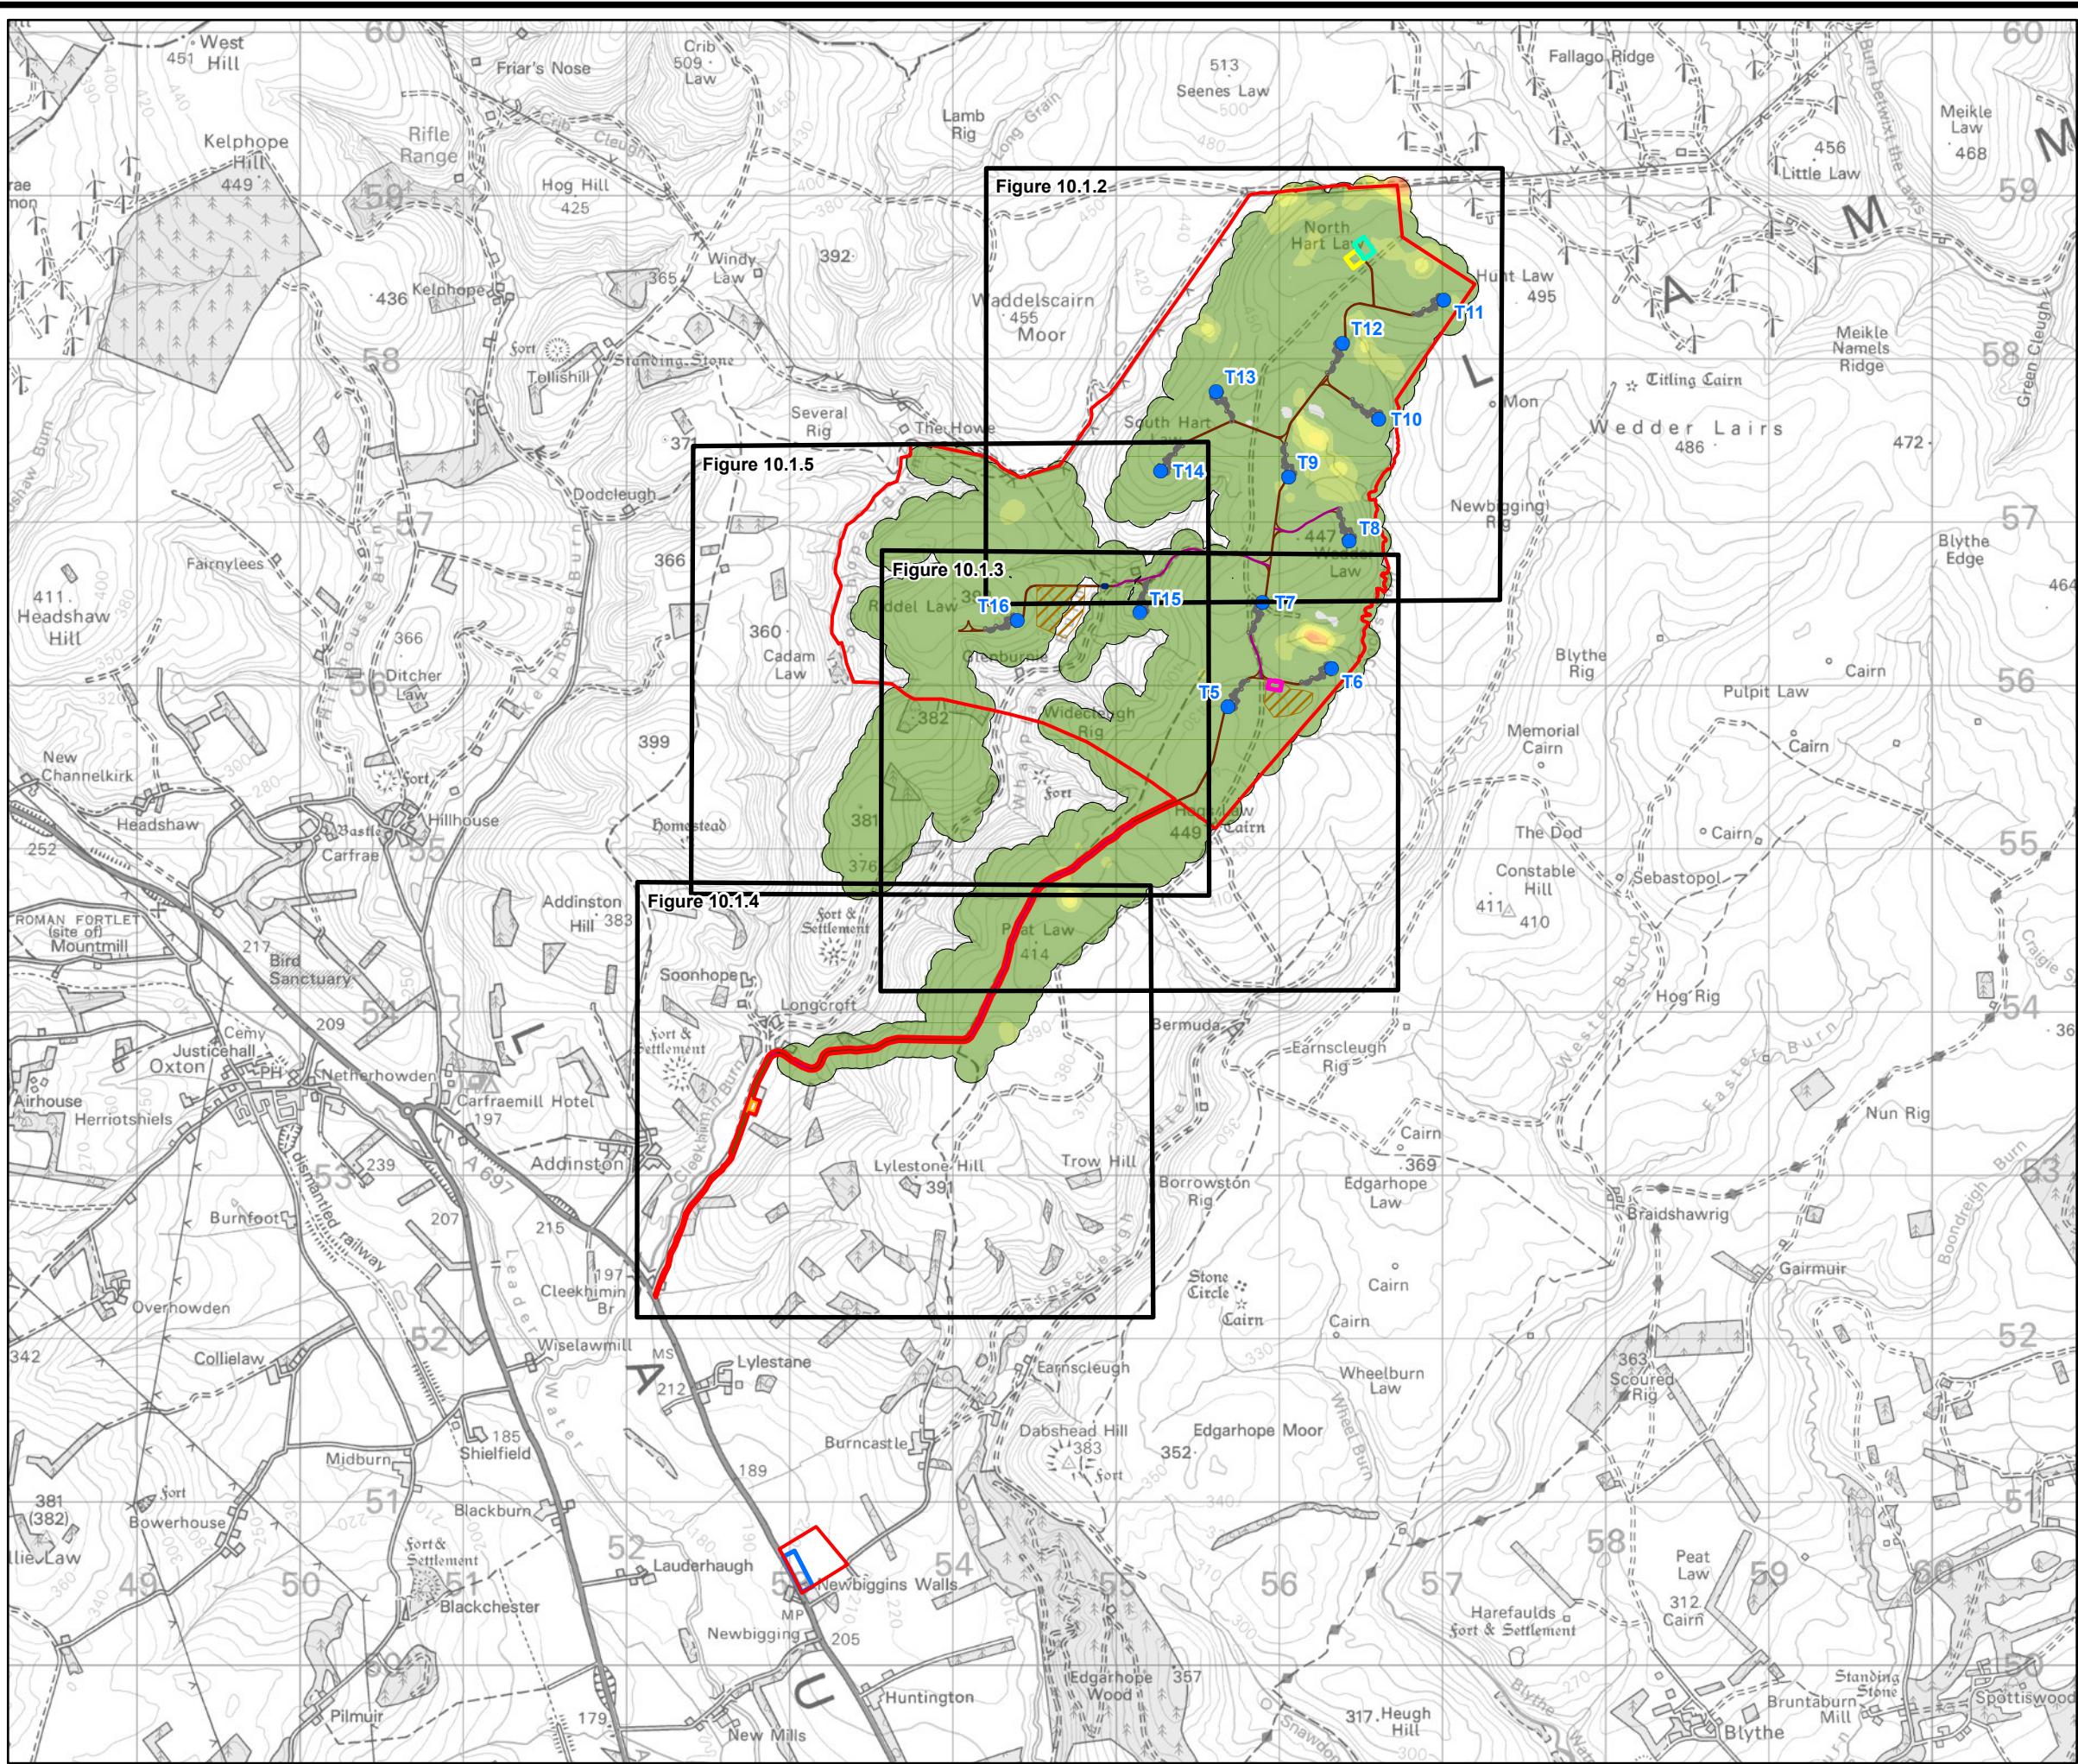



GLENBURNIE WIND FARM

AEI FIGURE 10.1.2

PEAT DEPTH PLAN

© Crown copyright [and database rights] (2025) AC0000808122

- Site Boundary
- Proposed Turbine Location
- Hardstanding
- Substation Compound
- Battery Storage Compound
- Watercourse Crossing
- Temporary Concrete Batching Plant
- Borrow Pit Search Area
- Access Track
 - Existing Road
 - Proposed Track
 - Upgraded Track




LAYOUT DWG: 04728-RES-LAY-DR-PE-003 T-LAYOUT NO.: PSCOLCF024

DRAWING NUMBER: 405.065363.00001.0

SCALE - 1:10,000 @ A3

ADDITIONAL ENVIRONMENTAL INFORMATION 2025

THIS DRAWING IS THE PROPERTY OF RENEWABLE ENERGY SYSTEMS LTD. AND NO REPRODUCTION MAY BE MADE IN WHOLE OR IN PART WITHOUT PERMISSION

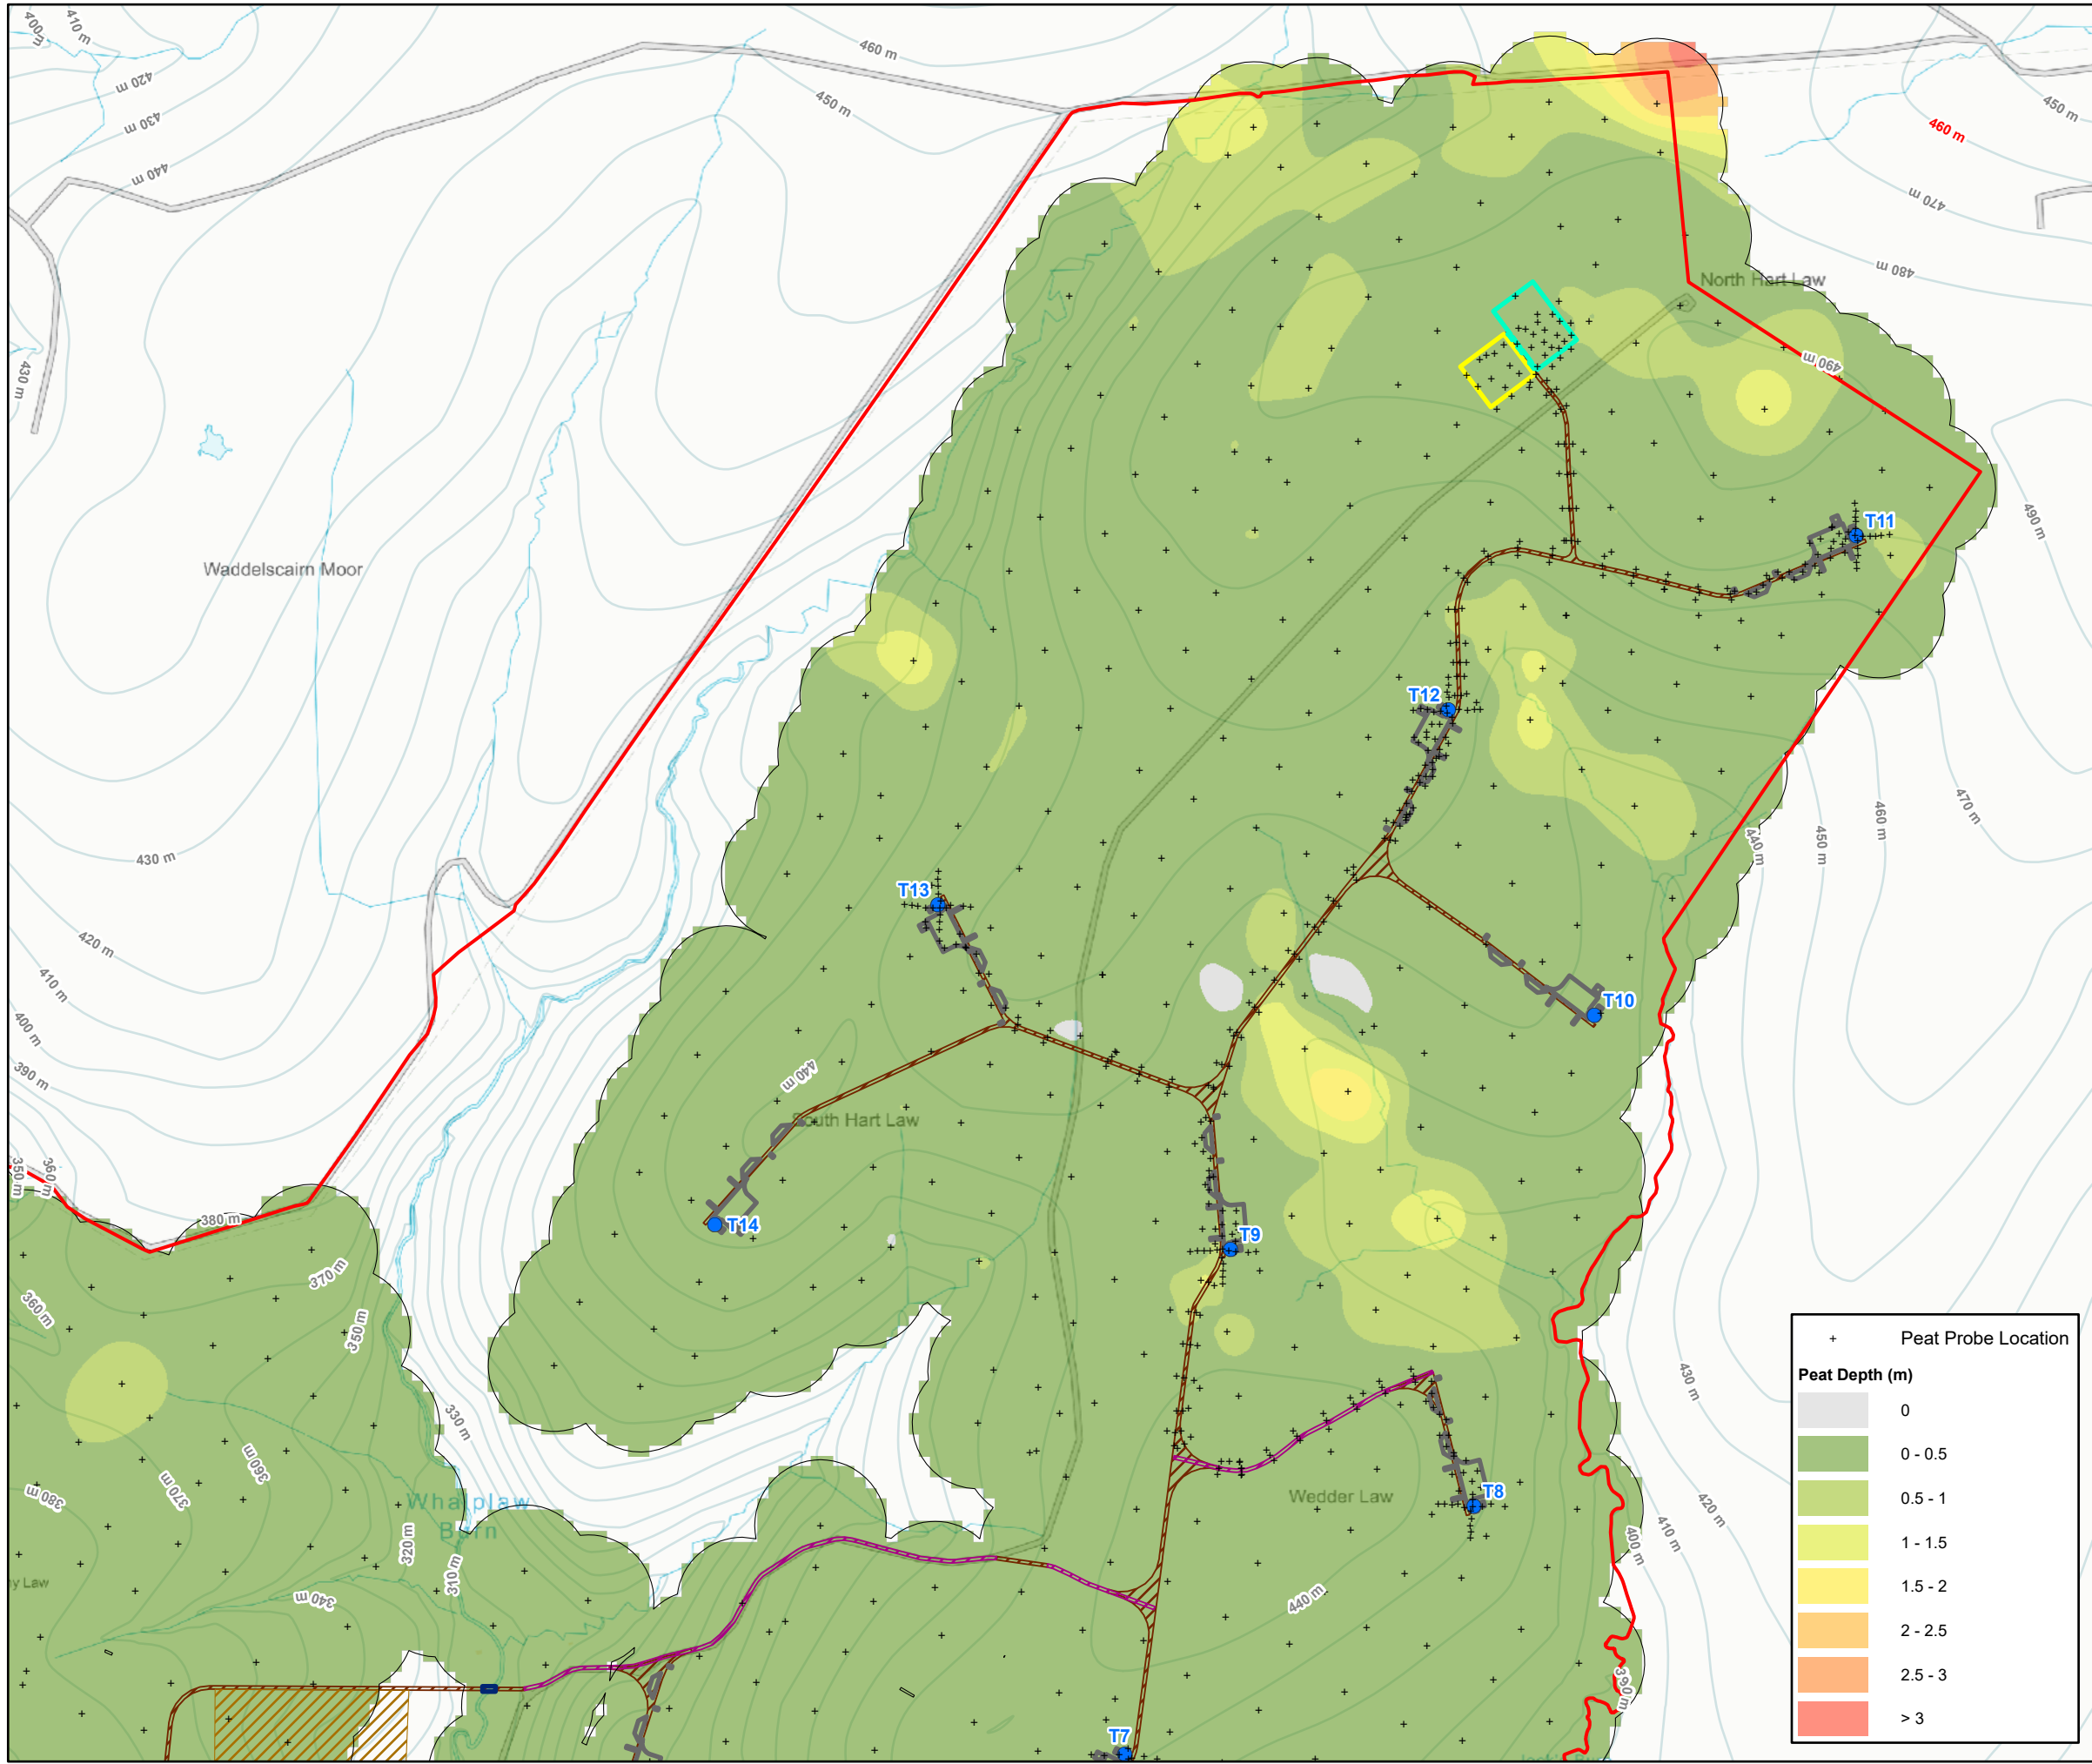



GLENBURNIE WIND FARM

AEI FIGURE 10.1.3

PEAT DEPTH PLAN

© Crown copyright [and database rights]
(2025) AC0000808122

- Site Boundary
- Proposed Turbine Location
- Hardstanding
- Battery Storage Compound
- Watercourse Crossing
- Temporary Concrete Batching Plant
- Borrow Pit Search Area
- Access Track
 - Existing Road
 - Proposed Track
 - Upgraded Track




LAYOUT DWG: 04728-RES-LAY-DR-PE-003 T-LAYOUT NO.: PSCOLCF024


DRAWING NUMBER: 405.065363.00001.0

SCALE - 1:10,000 @ A3

ADDITIONAL ENVIRONMENTAL INFORMATION 2025

THIS DRAWING IS THE PROPERTY OF RENEWABLE ENERGY SYSTEMS LTD. AND NO REPRODUCTION MAY BE MADE IN WHOLE OR IN PART WITHOUT PERMISSION

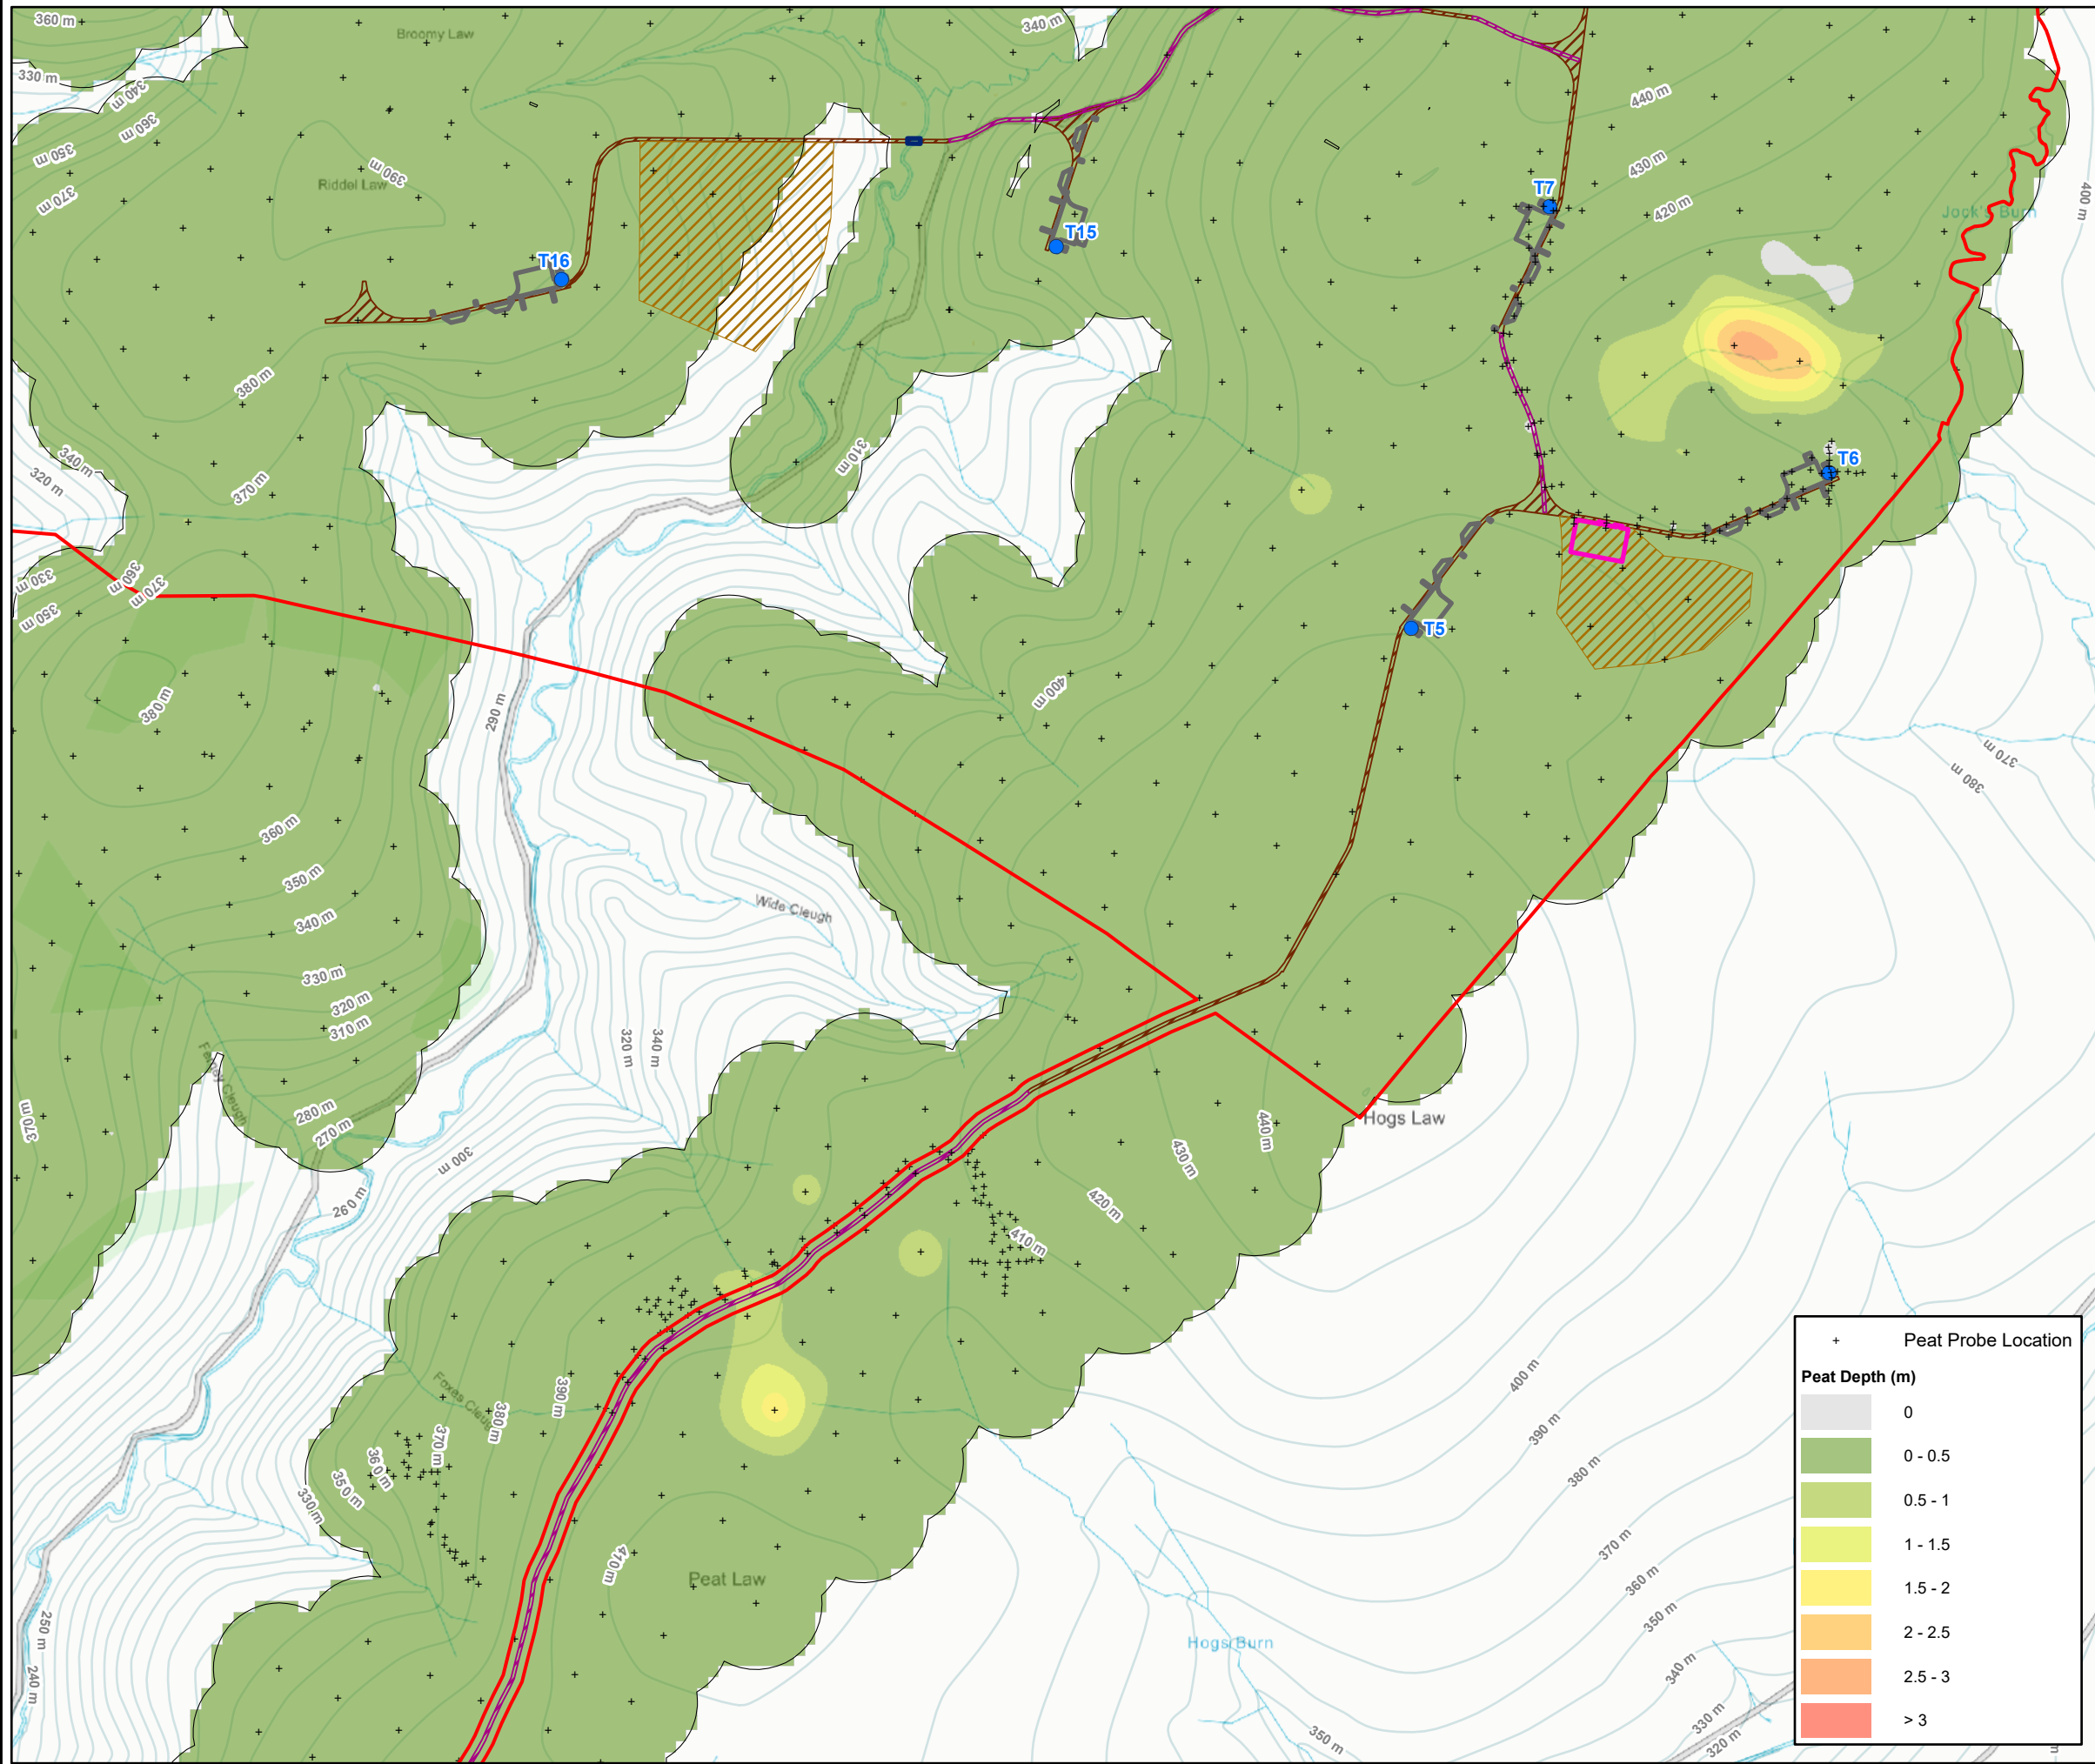

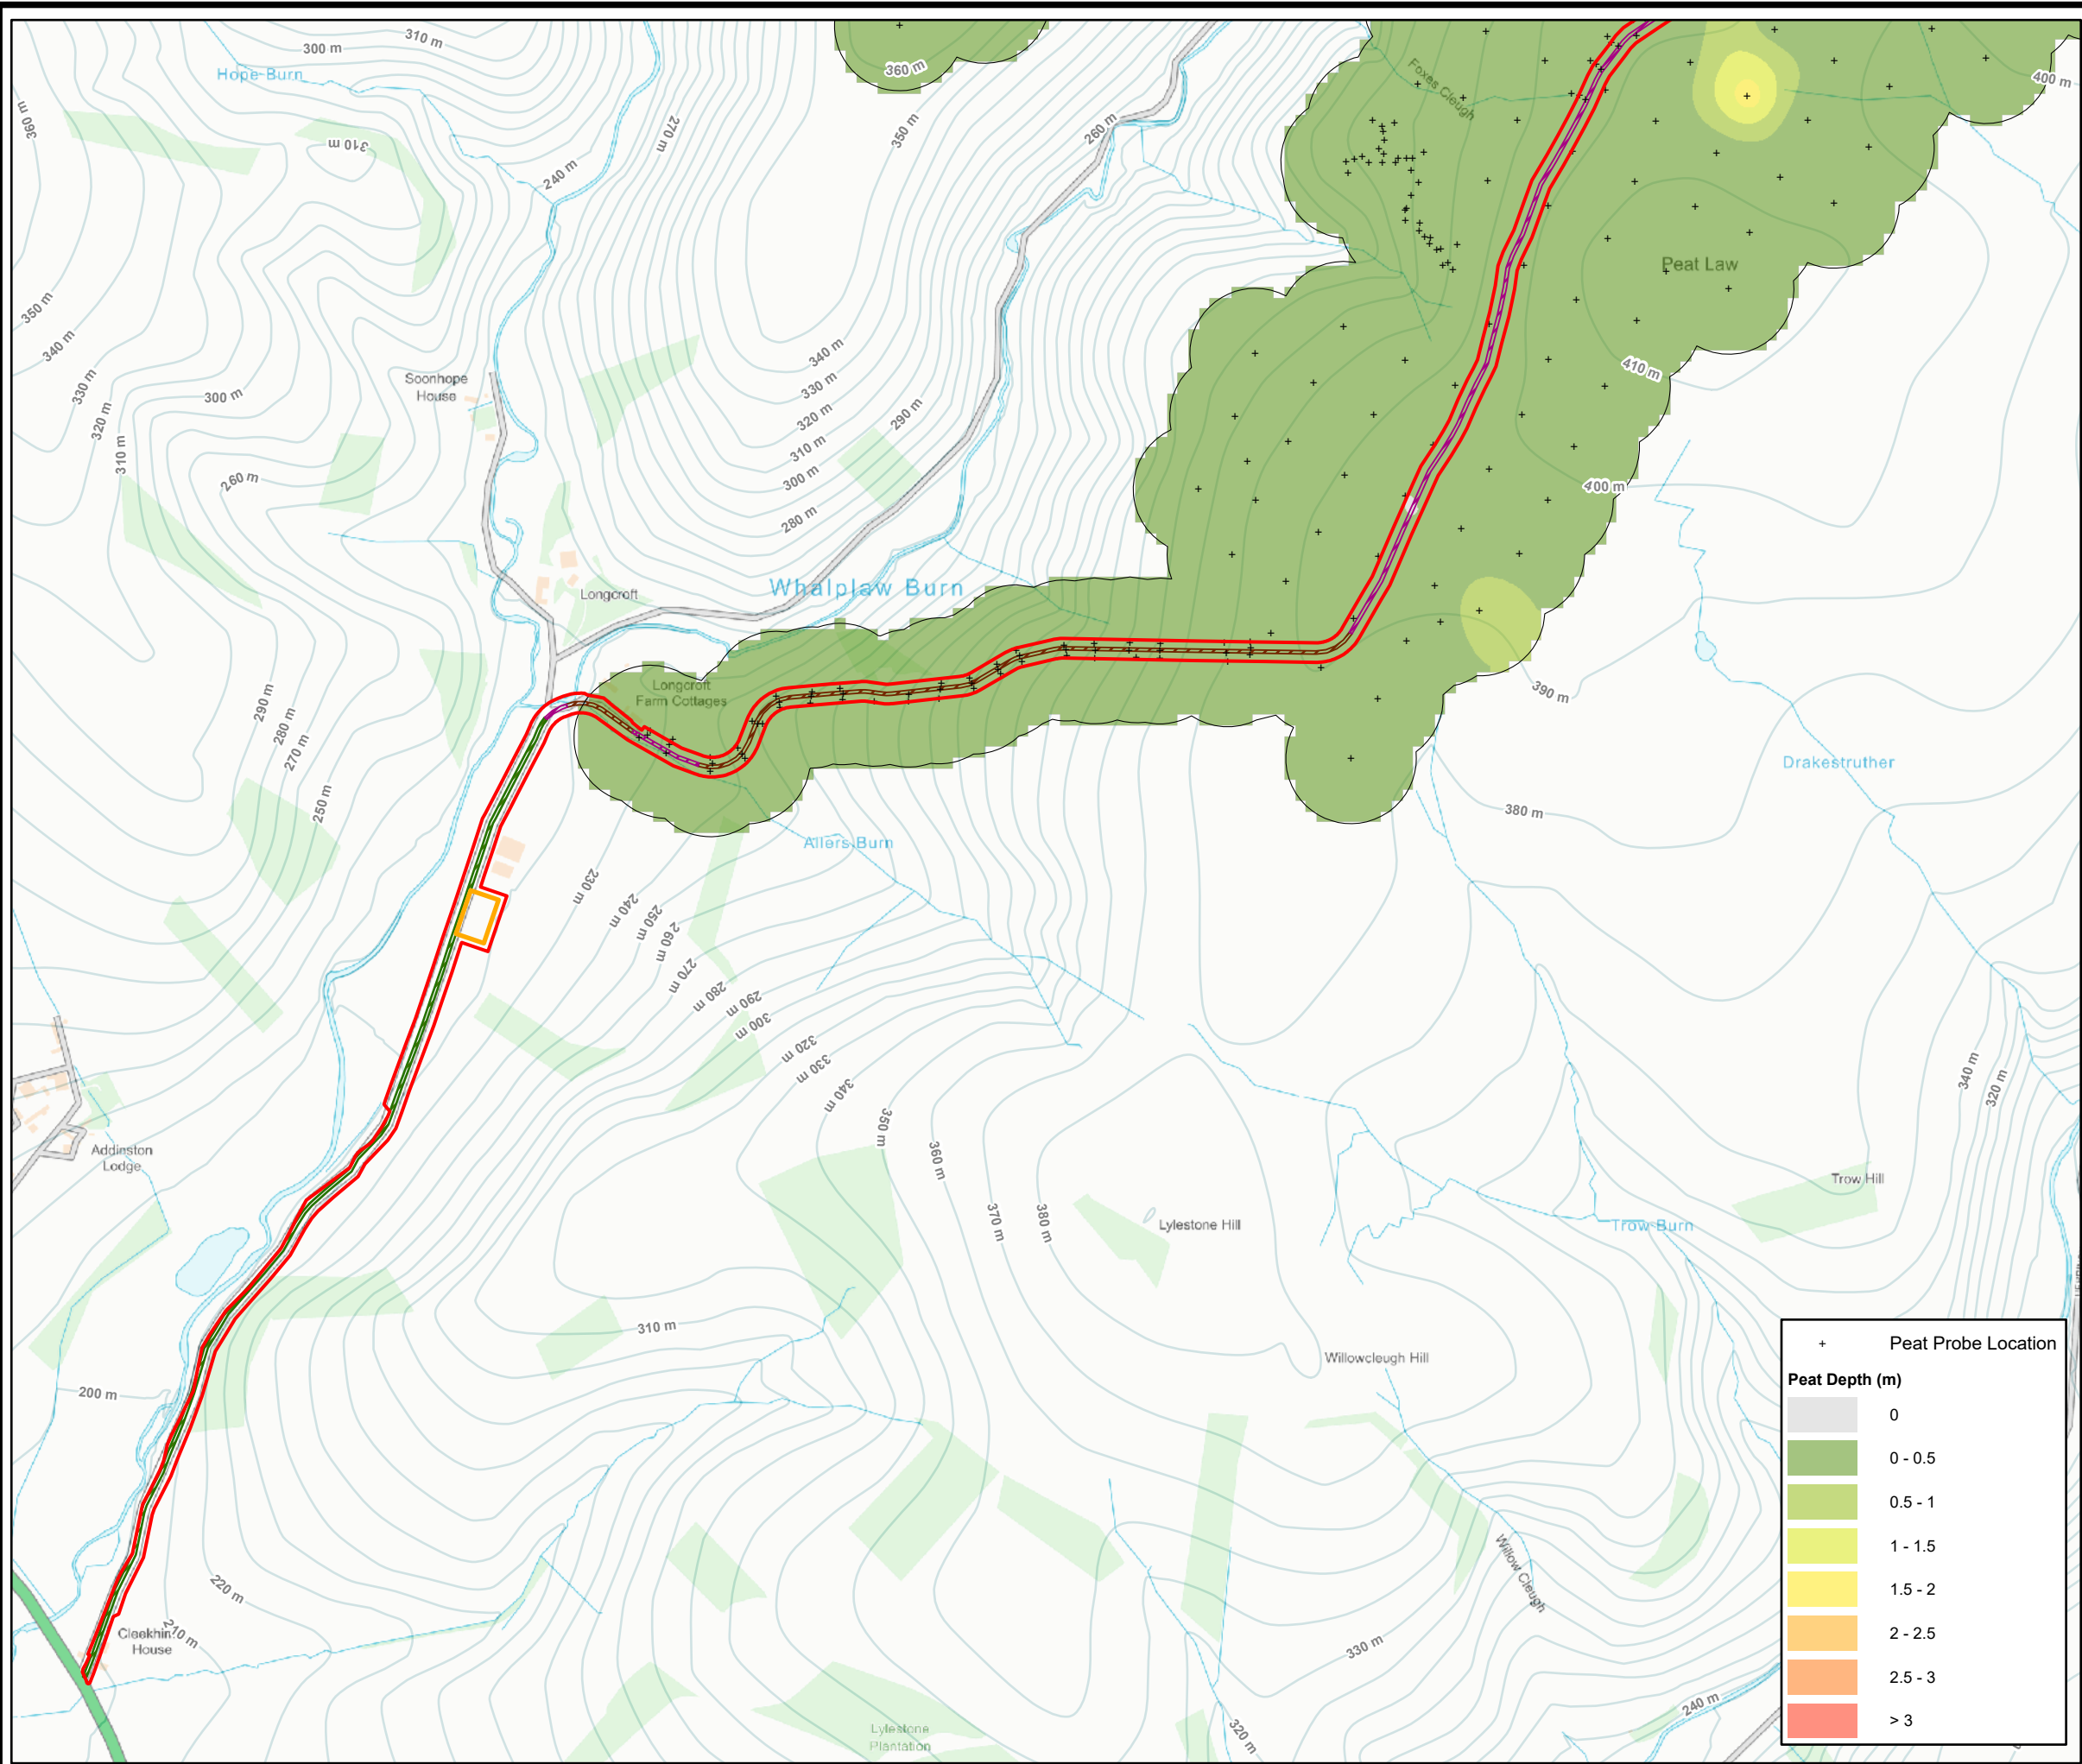

GLENBURNIE WIND FARM

AEI FIGURE 10.1.4

PEAT DEPTH PLAN

© Crown copyright [and database rights]
(2025) AC0000808122

- Site Boundary
- Temporary Construction Compound
- Battery Storage Compound
- Watercourse Crossing
- Temporary Concrete Batching Plant
- Borrow Pit Search Area
- Access Track**
 - Existing Road
 - Proposed Track
 - Upgraded Track



LAYOUT DWG: 04728-RES-LAY-DR-PE-003 T-LAYOUT NO: PSCOLCF024

DRAWING NUMBER
405.065363.00001.0

SCALE - 1:10,000 @ A3

ADDITIONAL ENVIRONMENTAL INFORMATION 2025

THIS DRAWING IS THE PROPERTY OF RENEWABLE ENERGY SYSTEMS LTD. AND NO REPRODUCTION MAY BE MADE IN WHOLE OR IN PART WITHOUT PERMISSION



GLENBURNIE WIND FARM

AEI FIGURE 10.1.5

PEAT DEPTH PLAN

© Crown copyright [and database rights]
(2025) AC0000808122

- Site Boundary
- Proposed Turbine Location
- Hardstanding
- Battery Storage Compound
- Watercourse Crossing
- Temporary Concrete Batching Plant
- Borrow Pit Search Area
- Access Track**
- Existing Road
- Proposed Track
- Upgraded Track



LAYOUT DWG
04728-RES-LAY-DR-PE-003

T-LAYOUT NO.
PSCOLCF024

DRAWING NUMBER
405.065363.00001.0

SCALE - 1:10,000 @ A3

ADDITIONAL ENVIRONMENTAL INFORMATION 2025

THIS DRAWING IS THE PROPERTY OF RENEWABLE ENERGY SYSTEMS LTD. AND NO REPRODUCTION MAY BE MADE IN WHOLE OR IN PART WITHOUT PERMISSION

